



WEST ELEVATION

SCALE: 1/4" = 1'-0"
A2.1

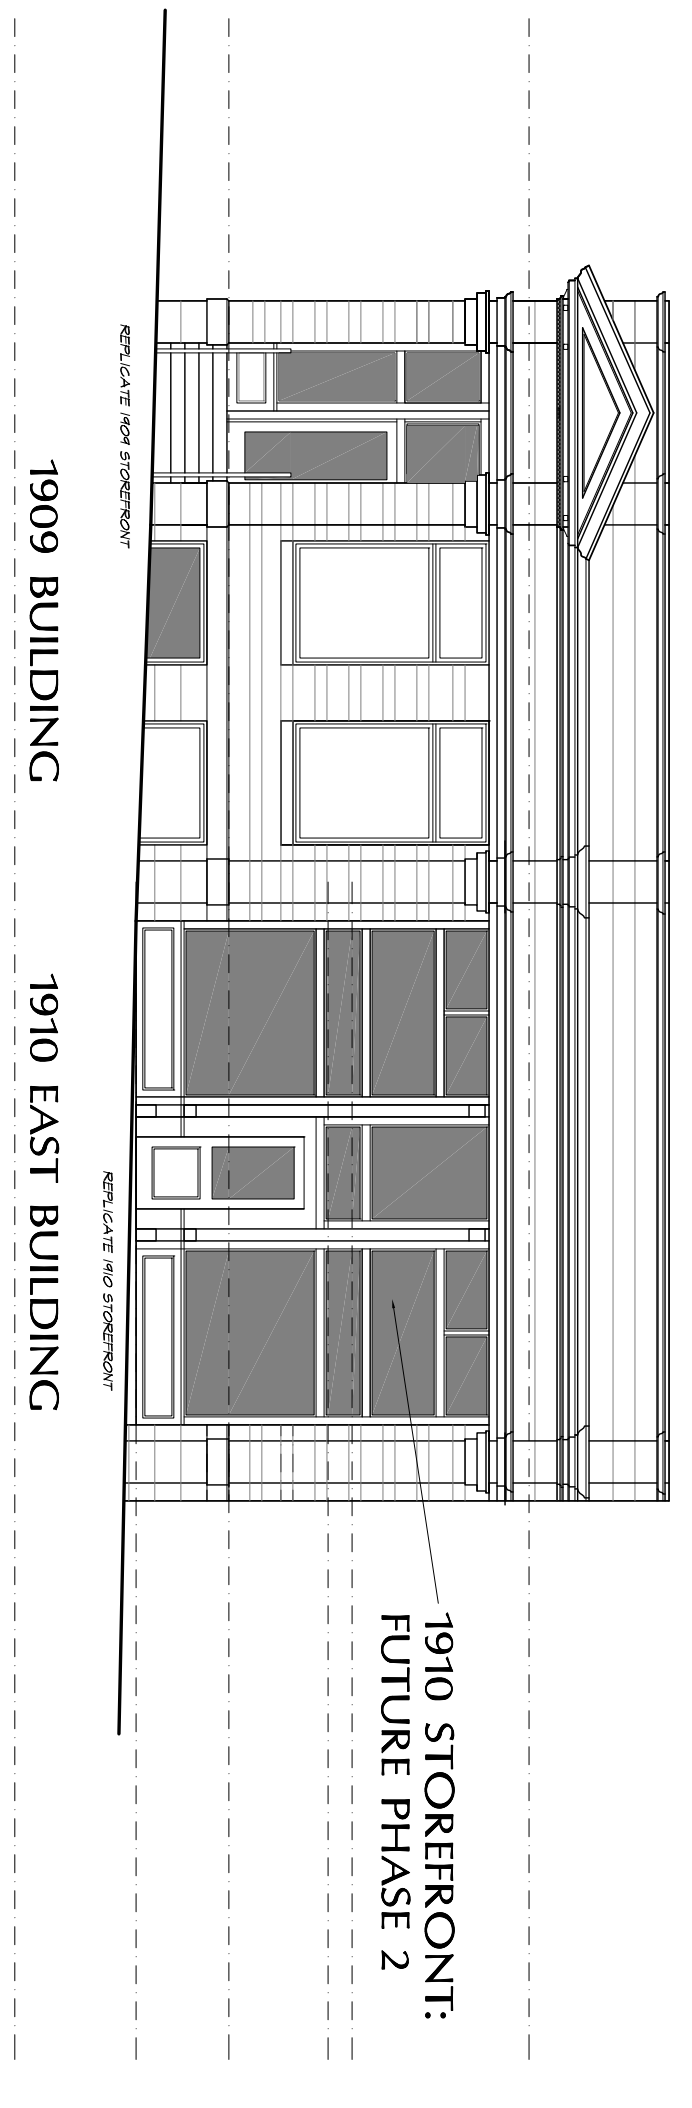

SOUTH ELEVATION

SCALE: 1/4" = 1'-0"
A2.1

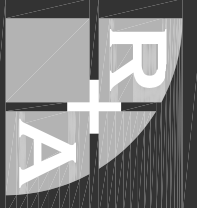

REYNOLDS + ASSOCIATES
ARCHITECTURE
ENGINEERING

1140 MAIN AVE. STE. B
DENVER, CO 80202
TEL: 303.733.4400
FAX: 303.733.4400

THIS DOCUMENT IS THE PROPERTY OF REYNOLDS + ASSOCIATES. IT IS TO BE USED ONLY FOR THE PROJECT AND SITE SPECIFICALLY IDENTIFIED HEREIN. NO PART OF THIS DOCUMENT IS TO BE REPRODUCED OR TRANSMITTED IN ANY FORM OR BY ANY MEANS, ELECTRONIC OR MECHANICAL, INCLUDING PHOTOCOPYING, RECORDING, OR BY ANY INFORMATION STORAGE AND RETRIEVAL SYSTEM, WITHOUT THE WRITTEN CONSENT OF REYNOLDS + ASSOCIATES. THE ARCHITECT OF RECORD SHALL BE RESPONSIBLE FOR THE DESIGN AND CONSTRUCTION OF THE PROJECT. REYNOLDS + ASSOCIATES IS NOT RESPONSIBLE FOR THE DESIGN OR CONSTRUCTION OF THE PROJECT. THIS DOCUMENT IS THE PROPERTY OF REYNOLDS + ASSOCIATES. IT IS TO BE USED ONLY FOR THE PROJECT AND SITE SPECIFICALLY IDENTIFIED HEREIN. NO PART OF THIS DOCUMENT IS TO BE REPRODUCED OR TRANSMITTED IN ANY FORM OR BY ANY MEANS, ELECTRONIC OR MECHANICAL, INCLUDING PHOTOCOPYING, RECORDING, OR BY ANY INFORMATION STORAGE AND RETRIEVAL SYSTEM, WITHOUT THE WRITTEN CONSENT OF REYNOLDS + ASSOCIATES.

CORNERSTONE COMMUNITY RADIO PROJECT, INC.
2 & 8 EAST MAIN STREET
CORTEZ, COLORADO 81321

JOB NO.: 090000
DATE: 2010-08-16
DRAWN BY: TLR

ISSUE RECORD:

REVISIONS:

A2.1
EXTERIOR ELEVATIONS