



REYNOLDS + ASSOCIATES
ARCHITECTURE
ENGINEERING


110 MAIN AVE, STE. B
DENVER, CO 80202
303.733.4400
1800.254.4400
1800.254.4400
202 PARKWAY STREET, STE. 201 #102 BOX 98
DENVER, CO 80202
303.733.4400
1800.254.4400

REYNOLDS AND ASSOCIATES, P.C., ARCHITECTS AND ENGINEERS, IS PROVIDING PROFESSIONAL SERVICES TO THE CLIENT UNDER A PROFESSIONAL SERVICE AGREEMENT. THIS DOCUMENT IS THE PROPERTY OF REYNOLDS AND ASSOCIATES, P.C. AND IS NOT TO BE REPRODUCED, COPIED, OR TRANSMITTED IN ANY FORM OR BY ANY MEANS, WITHOUT THE WRITTEN CONSENT OF REYNOLDS AND ASSOCIATES, P.C. THE CLIENT AGREES TO HOLD REYNOLDS AND ASSOCIATES, P.C. HARMLESS FROM AND AGAINST ALL CLAIMS, DAMAGES, LOSSES, AND EXPENSES, INCLUDING REASONABLE ATTORNEY'S FEES, ARISING OUT OF OR RESULTING FROM THE CLIENT'S USE OF THIS DOCUMENT WITHOUT THE WRITTEN CONSENT OF REYNOLDS AND ASSOCIATES, P.C.


**KSUT/KUTE
BROADCAST FACILITY
EDDIE BOX JR MEDIA CENTER**
14826 HIGHWAY 172 NORTH
IGNACIO, CO 81137

JOB NO.: 14106
DATE: 2013-09-03
DRAWN BY: TLR
ISSUE RECORD:
2014/06/21 UPDATE

REVISIONS:

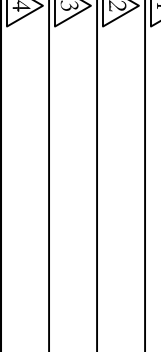

A-101
FLOOR
PLAN

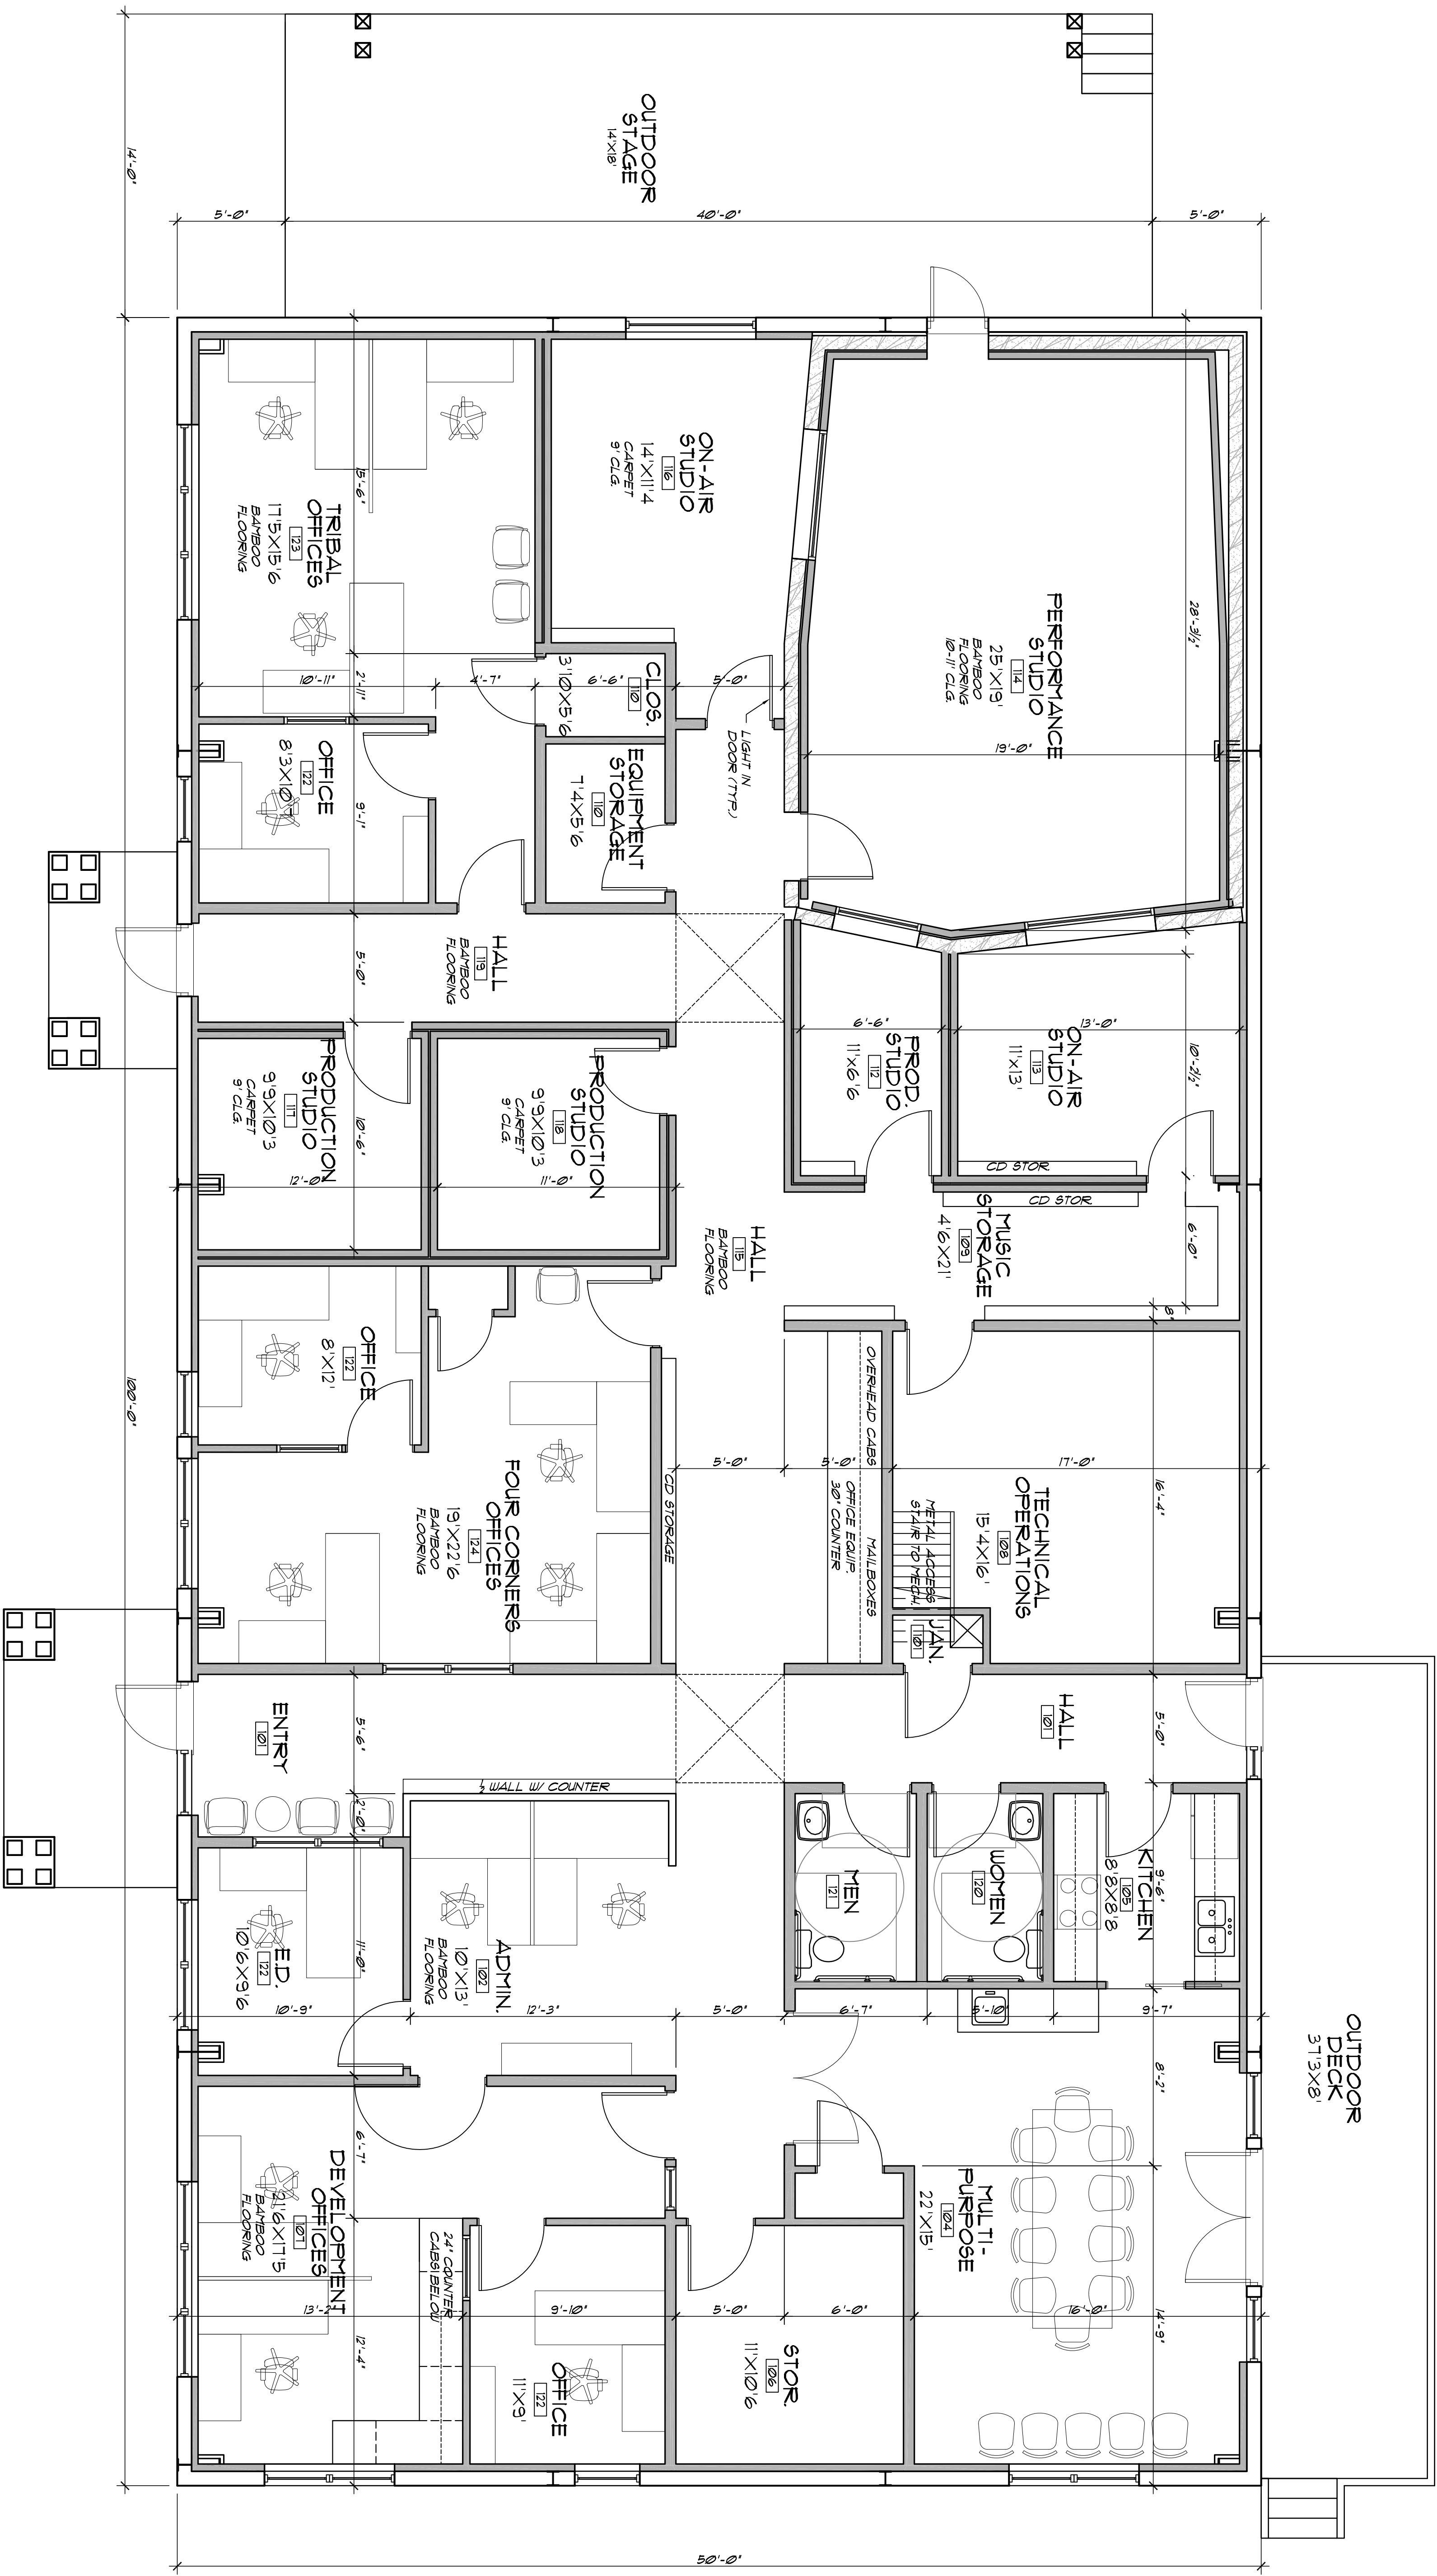

SCHEMATIC FLOOR PLAN
SCALE: 1/4" = 1'-0"
NORTH