

PLAN REFERENCE:
1. THE BOUNDARY INFORMATION SHOWN ON THIS PLAN IS BASED ON A SITE SURVEY PROVIDED BY MORRIS LAND SURVEYORS, PROJECT # AU102K, DATED 01-18-2012.
2. WETLANDS, PVP & STREAM CENTERLINE GIS INFORMATION PROVIDED BY CES INC. RECEIVED 03-14-2012.
3. ELEVATION INFORMATION IS BASED ON A SURVEY PROVIDED BY BRYLA, SHEPPARD, & GARSTER LAND SURVEYORS, DATED: JANUARY 18, 2015


LEGEND

- = 5/8" IRON REBAR WITH I.D. CAP #2157 SET
- = 3/4" IRON REBAR WITH I.D. CAP #1059 FOUND
- ⦿ = 1 3/4" IRON PIPE FOUND UNLESS OTHERWISE NOTED
- ⊠ = GRANITE HIGHWAY MONUMENT FOUND
- = PROPERTY LINE
- - - = CHAIN LINK FENCE
- · - · - = BARBED WIRE FENCE
- ⊕ = UTILITY POLE
- ⊙ = VERNAL POOL
- ⊞ = LIMIT OF WETLANDS
- = STREAM CENTERLINE

REV.	DESCRIPTION	DATE
------	-------------	------

APPROVAL DRAWINGS
10.24.13

CURRENT ISSUE STATUS:

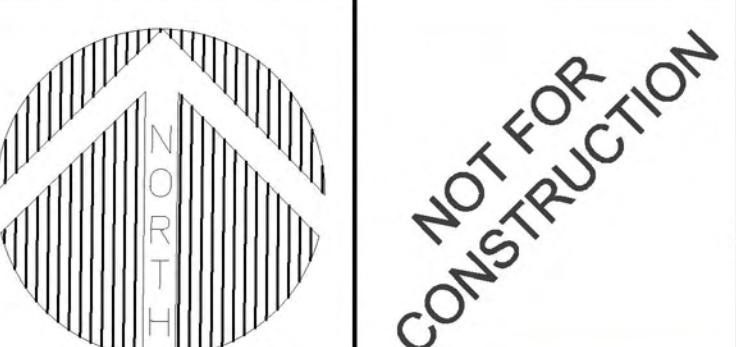

WBRC
ARCHITECTS + ENGINEERS
WWW.WBRC.AE.COM
BANGOR, MAINE 207.641.4111
PORTLAND, MAINE 207.428.4111
SARASOTA, FLORIDA 941.596.9777

O'BrienAtkins
Architects/Engineers/Planners/Interior Designers/Scientists
O'BrienAtkins Associates, PA 918.841.2000 - Dulles, VA
PO Box 10251 918.841.2020 - Raleigh, NC
Riverside Triangle Park 919.871.8008 - Cary, NC
Park Center 9708 919.871.8008 - Charlotte, NC
www.obrienatkins.com

JOINT FORCES
HEADQUARTERS -
PHASE I PN, 230113

PROJECT: AUGUSTA, MAINE

**SITE RENDERING
PLAN**

SHEET TITLE: RP101 SITE RENDERING PLAN.DWG	
PROJECT No.: 2302.00	DATE: 10/24/13
SCALE: 1"=40'	GRAPHIC SCALE: 0' 10' 20'
PROJECT MANAGER: MLW	SHEET No.: RP101
DRAWN BY: TAR	
CHECKED BY: ARB	

10/24/13 10:58 AM C:\Users\jsharkey\Documents\2013\102413\102413.dwg

